


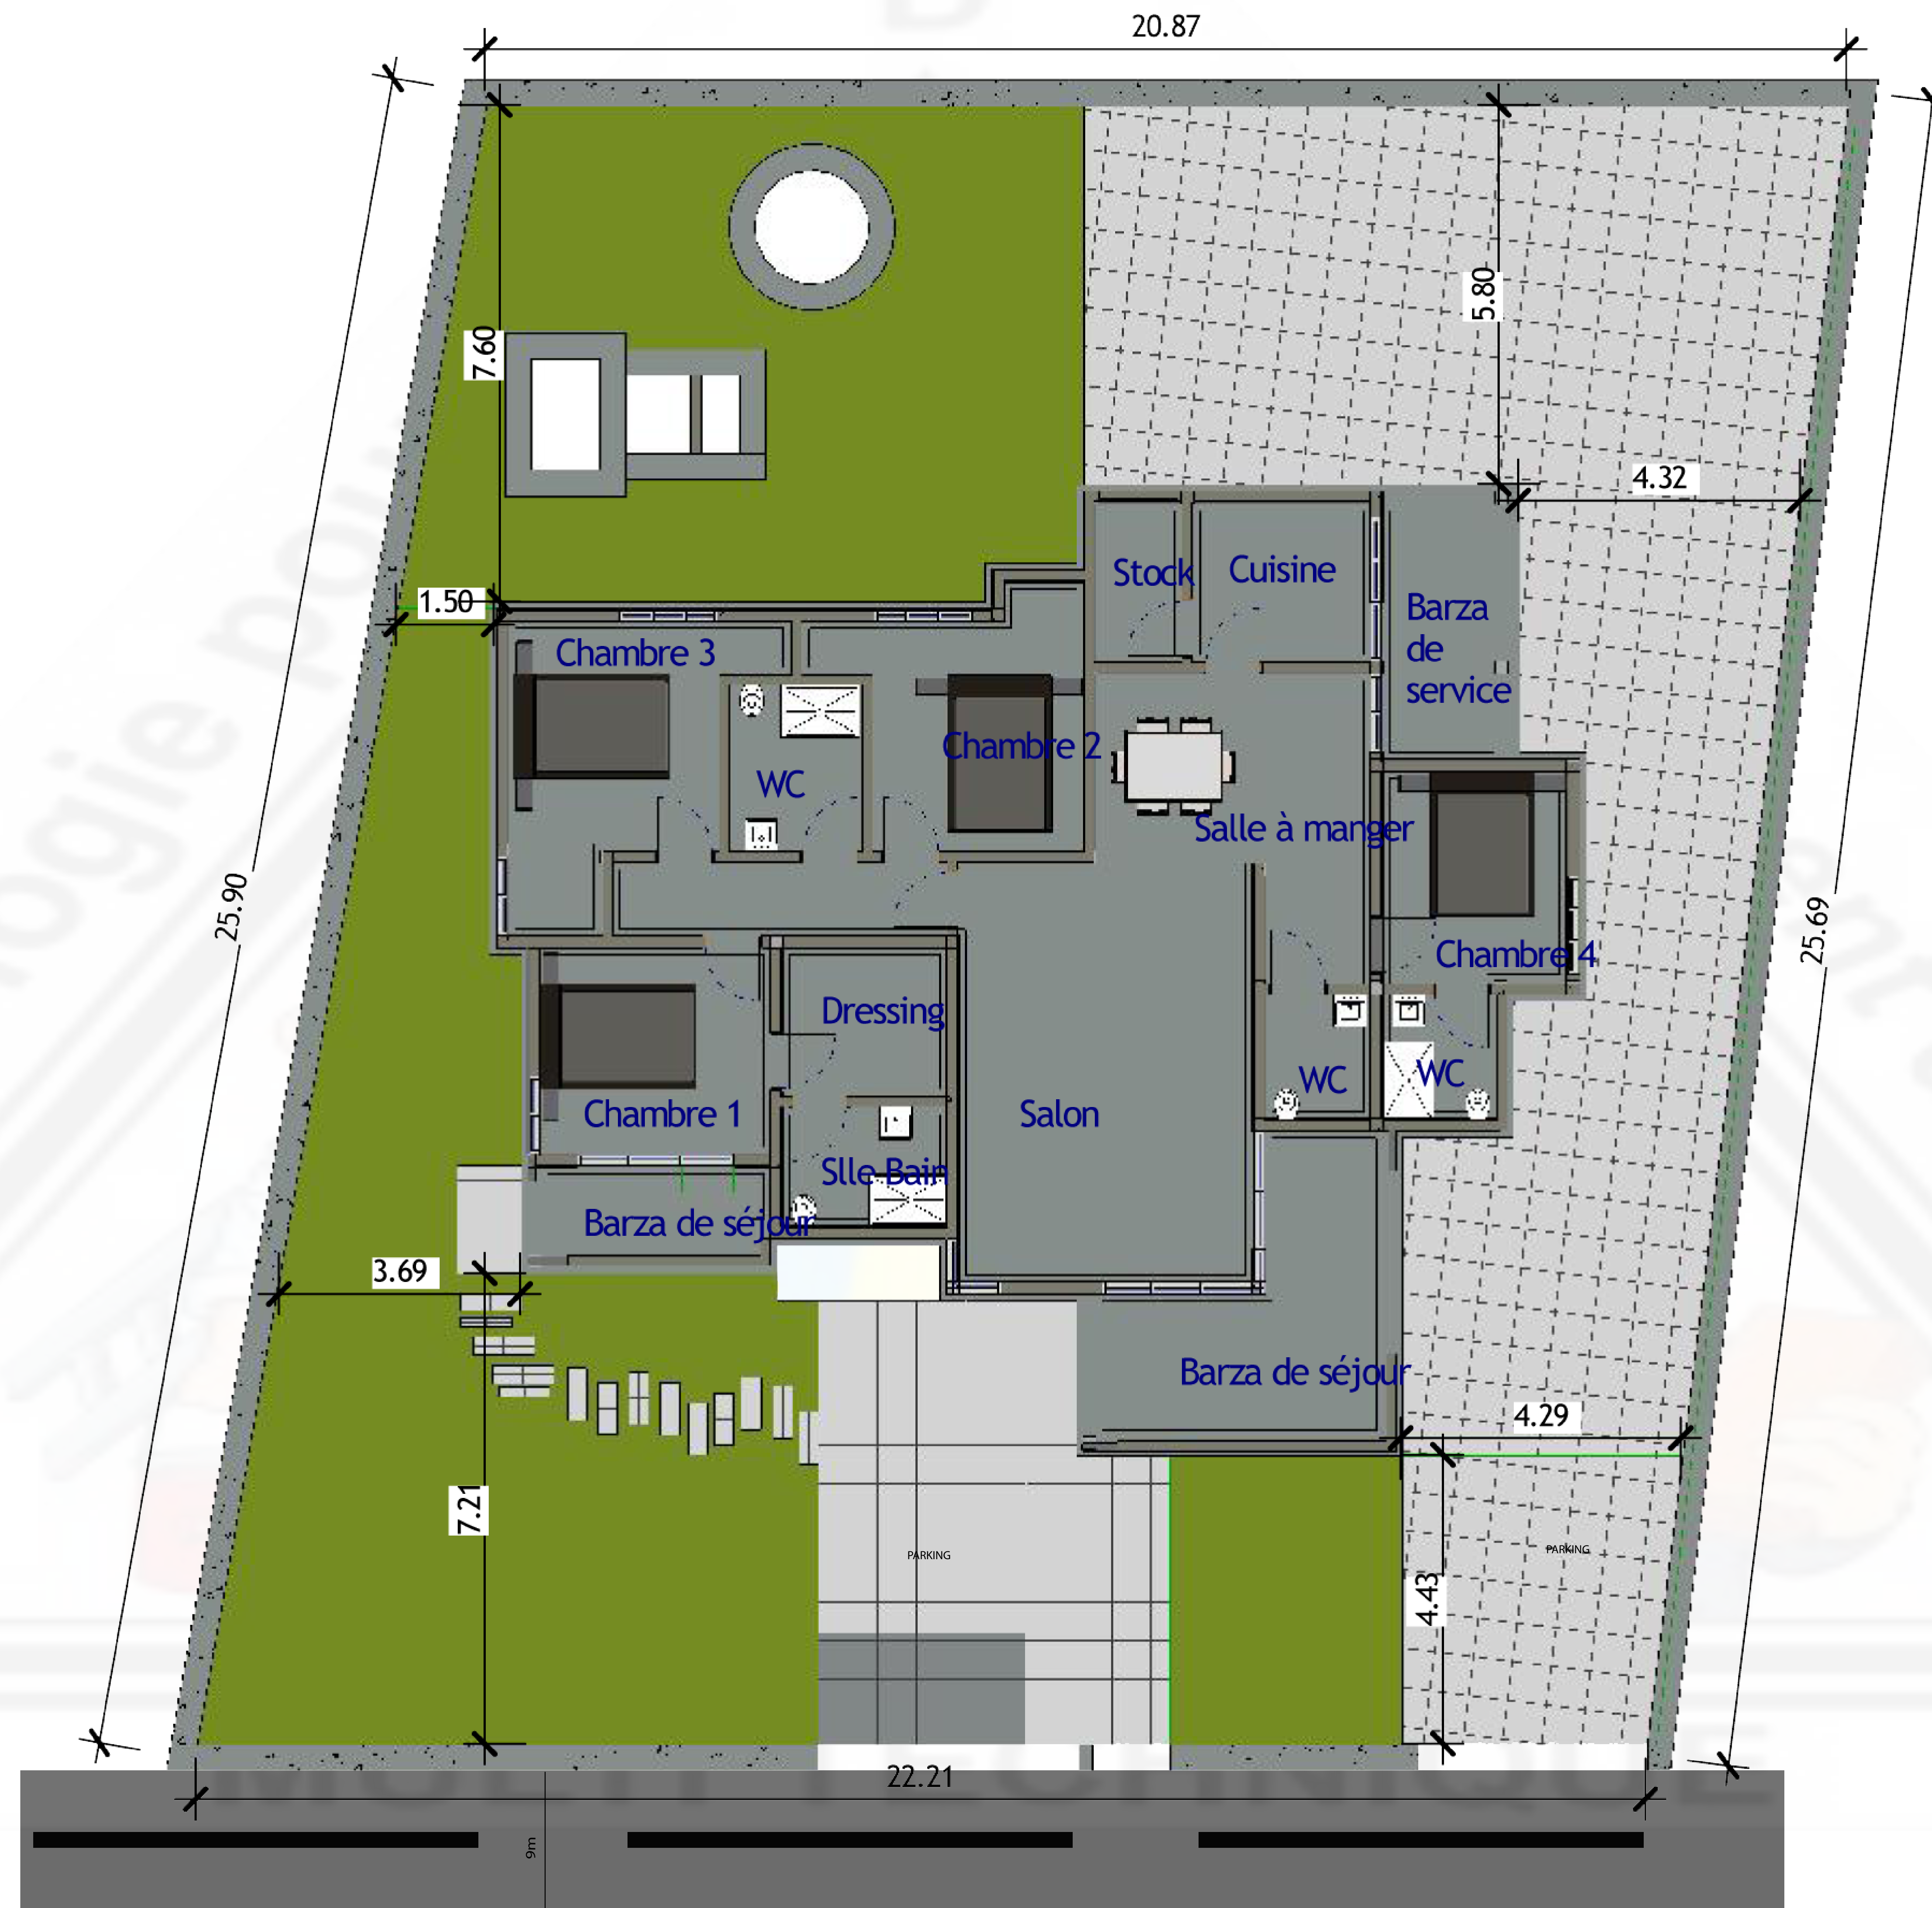

DRAWING BY	PROJECT	OWNER	DRAWING DISCRPTION	DETAILS	
T.D.T.Ltd TECHNOLOGIE POUR LE DEVELOPPEMENT DU TRAVAIL Avenue Paul VI, Tél : 0788466442, 0750228270, 0788489909, 0788424657 Tin : 101883242, E-mail : tdtravail@yahoo.com, gaterabdoul@gmail.com KIGALI-RWANDA	CONSTRUCTION OF RESIDENTIAL HOUSE	Mr KANDOLO LUGOLO LEWIS	GROUND FLOOR	DISTRICT RUBAVU SECTOR: GISENYI CELL: KIVUMU	PLOT No: 410 UPI No: 3/03/04/03/410 PC AREA: 560 sqm DATE: 28/07/2018
	DESIGN BY: IMANIRAKARAMA Albert		SHEET 2: PLAN DE MASSE ET AMENAGEMENT		
	CHECK BY: GATERA Abdoul		ECHELLE: 1/100		